


West Elevation

Scale: 1/4" = 1'-0"

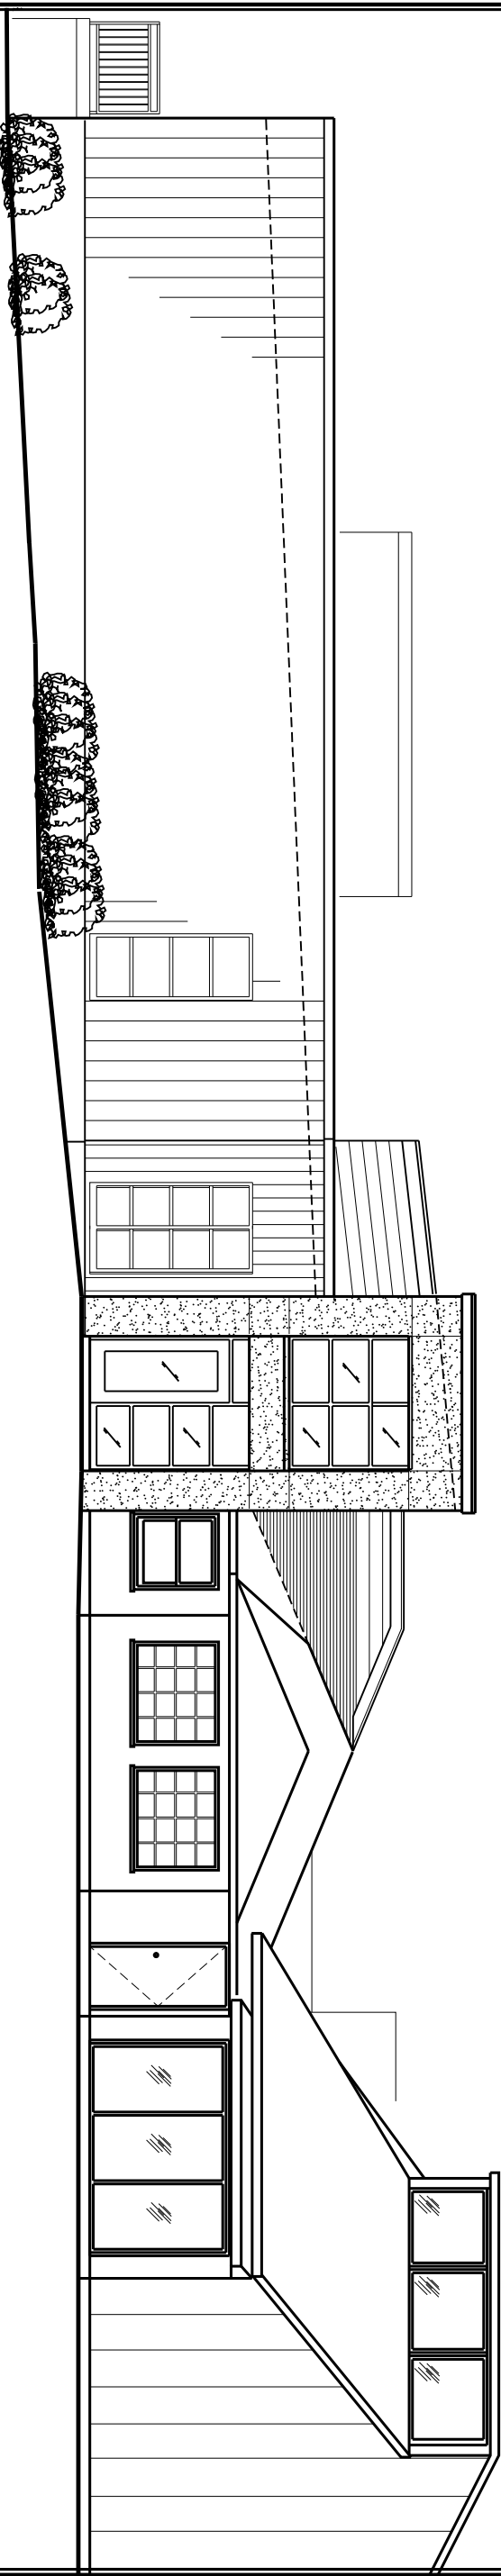

East Elevation

Scale: 1/4" = 1'-0"

REVISIONS

Unitarian Universalist Fellowship
TOPEKA, KS

A New Addition to the:
Unitarian Universalist Fellowship
4775 W 21st

ARCHITECT
inc. P.A.
3500 SW FAIRLAWN RD., #100 PHONE: 785 / 271-7010
TOPEKA, KANSAS 66614 FAX: 785 / 271-7020
WWW.ARCHITECTONEPA.COM

SHERIFF MITCHELL
Floor Plan

JOB: 07-112
DRAWN BY: jsc
DATE: 04/18/08
FILE NAME: 1-elevations

Unitarian Fellowship

SHERIFF

A.2